



High Commission of India
Colombo




CORRIGENDUM


Reference Tender No. COL/DC/228/01/2016-Eqp dated 19 December 2022 for Supply and Delivery of Equipment to Saraswathy College in Pussellawa. Bidders may please note that the drawings of the tendered items may be seen as below.

Other terms and conditions in the original tender document remain unchanged.


DIRECTOR SCHOOL

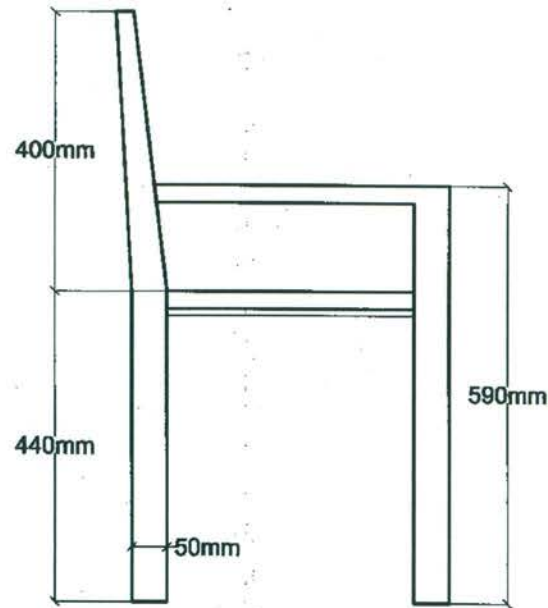

SIDE VIEW

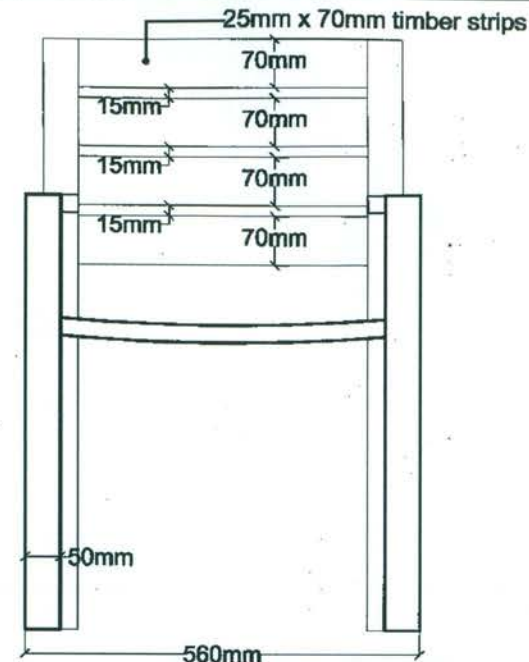

FRONT VIEW

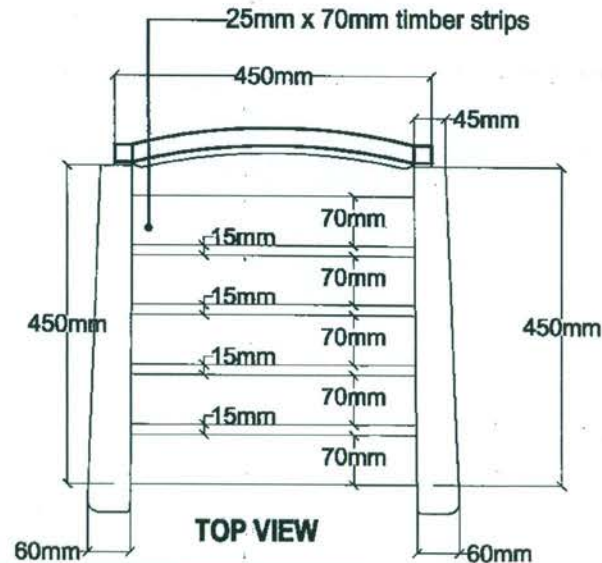

TOP VIEW

Notes :

all dimensions are in millimeters unless otherwise specified.

Samples of each piece of furniture should be approved by the T.E.C before fabrication approvals should be obtained for the colors of each of the furniture even if mentioned in the drawing

Variation of ± 25 mm is allowed in furniture sizes given in the drawings if they seem to be acceptable.

Back rest : Solid timber back rest with 70mm wide strips

Seat : Solid timber back rest with 70mm wide strips

Fixing : timber joinery

Finishes : All wooden surfaces to be applied with two coats of sealer and one coat of lacquer.


MINISTRY OF EDUCATION
SCHOOL WORKS DIVISION

MINISTRY OF EDUCATION, PALAWATTA, BATTARAMULLA


TEACHER CHAIR FOR SCHOOL

PRO NO-			
DRG NO-	FUR 02		
SCALE	1 : 10		
DATE-	2016.03.05		
		DRAWN	ARCHITECT
		CHECKED	DIRECTOR SCHOOL WORKS

Drawing 5

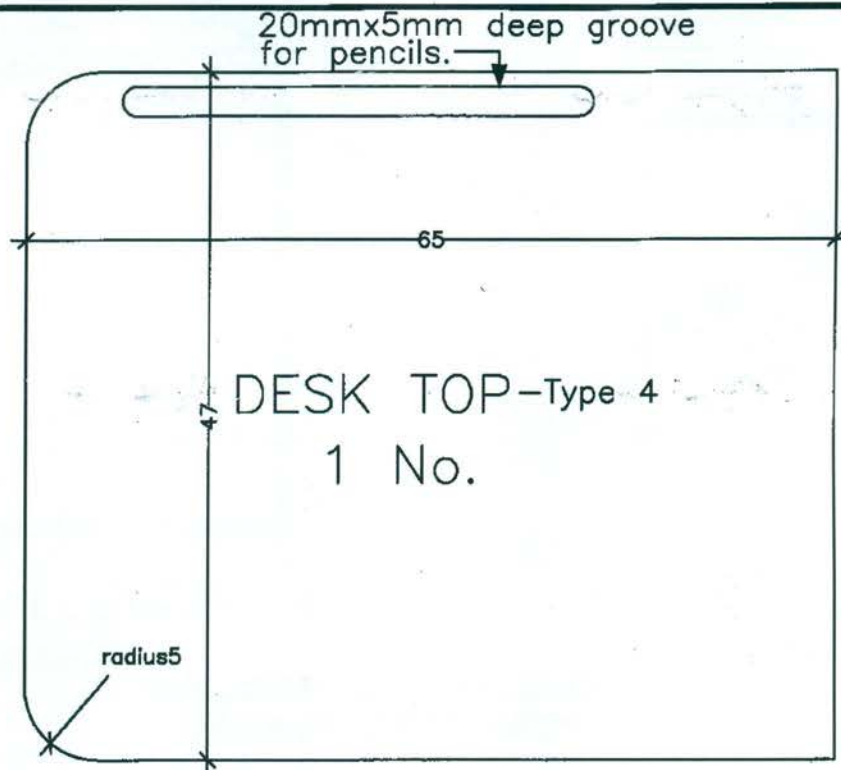

Scale-1:5

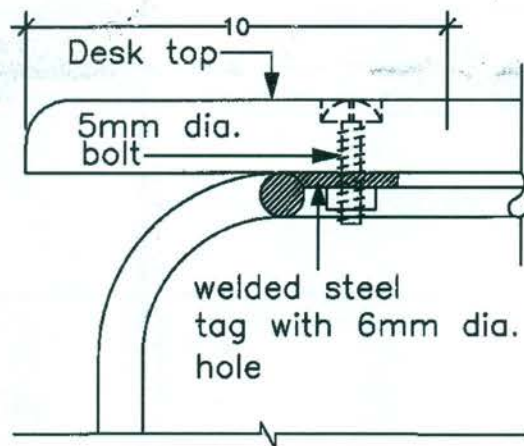FIXING OF STEEL FRAME TO
DESK TOP

Scale-1:2

• All dimensions are in centimetres
unless otherwise stated

• Refer Drawing No. 11 for specifications

SCHOOL WORKS DIVISION-MINISTRY OF EDUCATION

PROPOSAL FOR CLASS RM. FURNITURE
PRELIMINARY DESIGN

DESK DETAILS -TYPE 4

(Amended in June 2018)

Date: 22-06-2018

Scale: As shown

Project no. 2186


Drawing no: 09a

Ajantha
Drawn

Architect


Checked

Director School Works

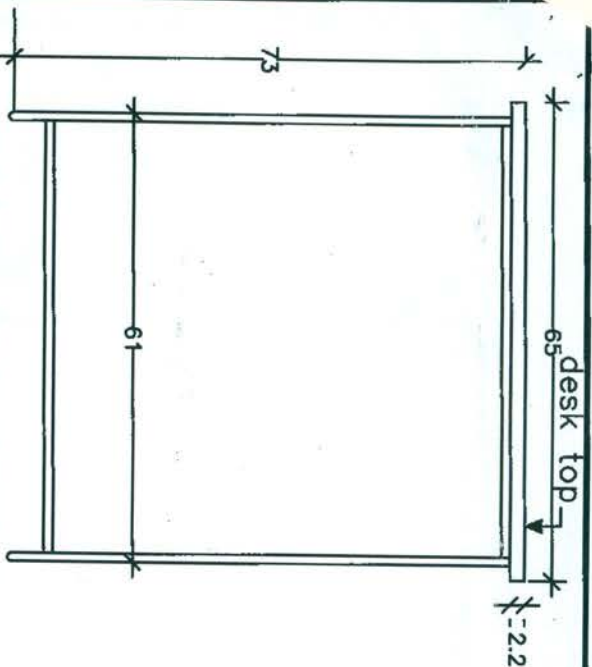

FRONT ELEVATION


Scale-1:10

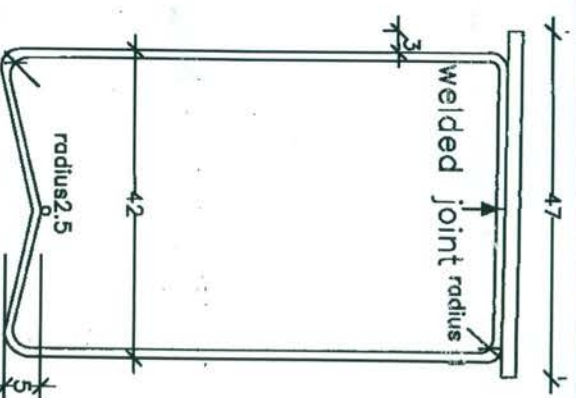

SIDE ELEVATION

Scale-1:10

- All dimensions are in centimetres unless otherwise stated
- Refer sheet no.09a for details
- This drawing should be read together with specifications.

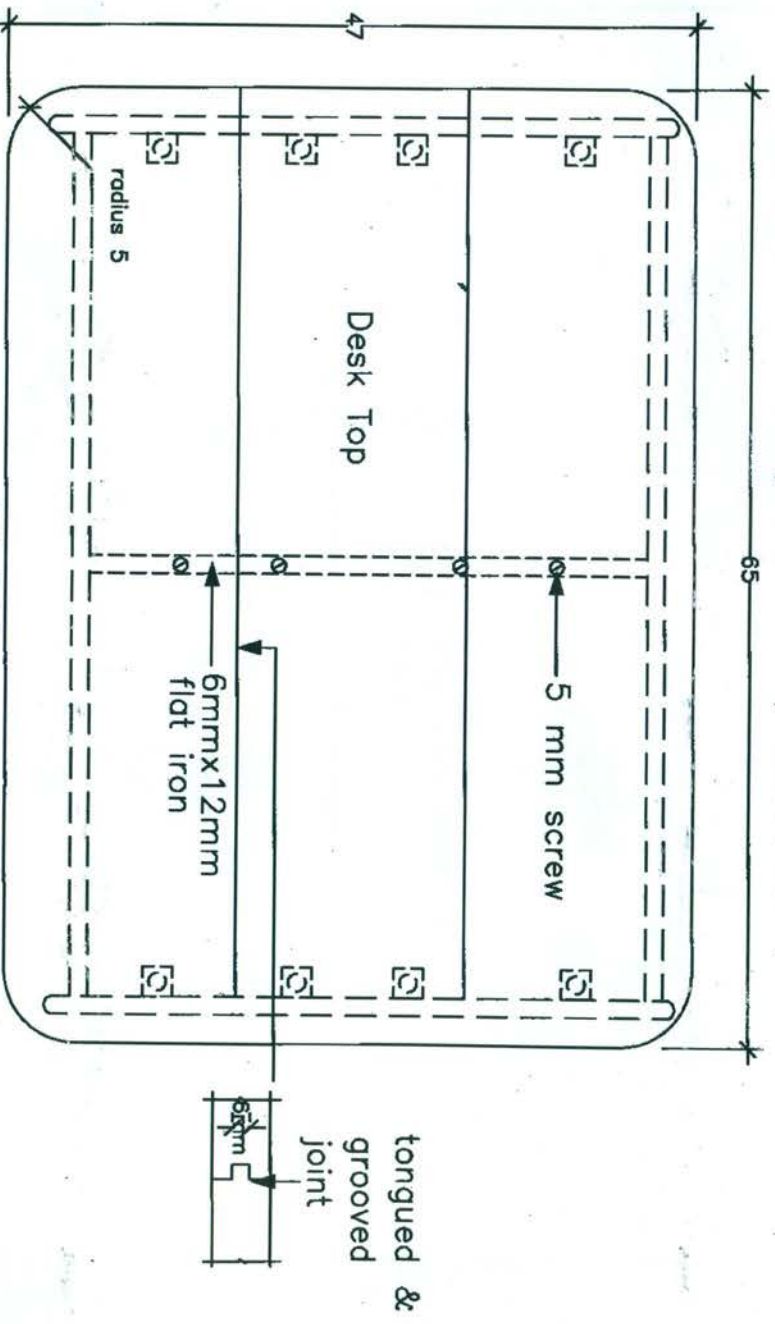

PLAN


SCHOOL WORKS DIVISION-MINISTRY OF EDUCATION

PROPOSAL FOR CLASS RM. FURNITURE
PRELIMINARY DESIGN


TYPE 4 - DESK

FOR GRADES 6,7,8,9,10,11,12 & 13
(Amended in June 2018)


Date: 22-06-2018	Alantha	Architect
Scale: as shown	Drawn:	
Drg.no: 2186	Checked: Director School Works	
Sheet no: 07		

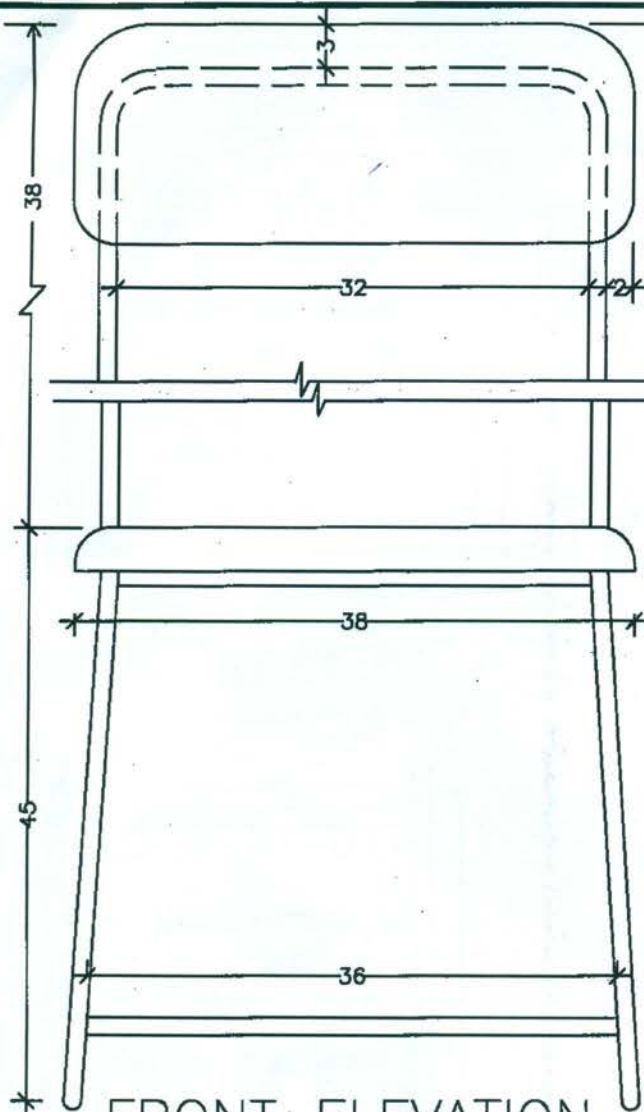

FRONT ELEVATION

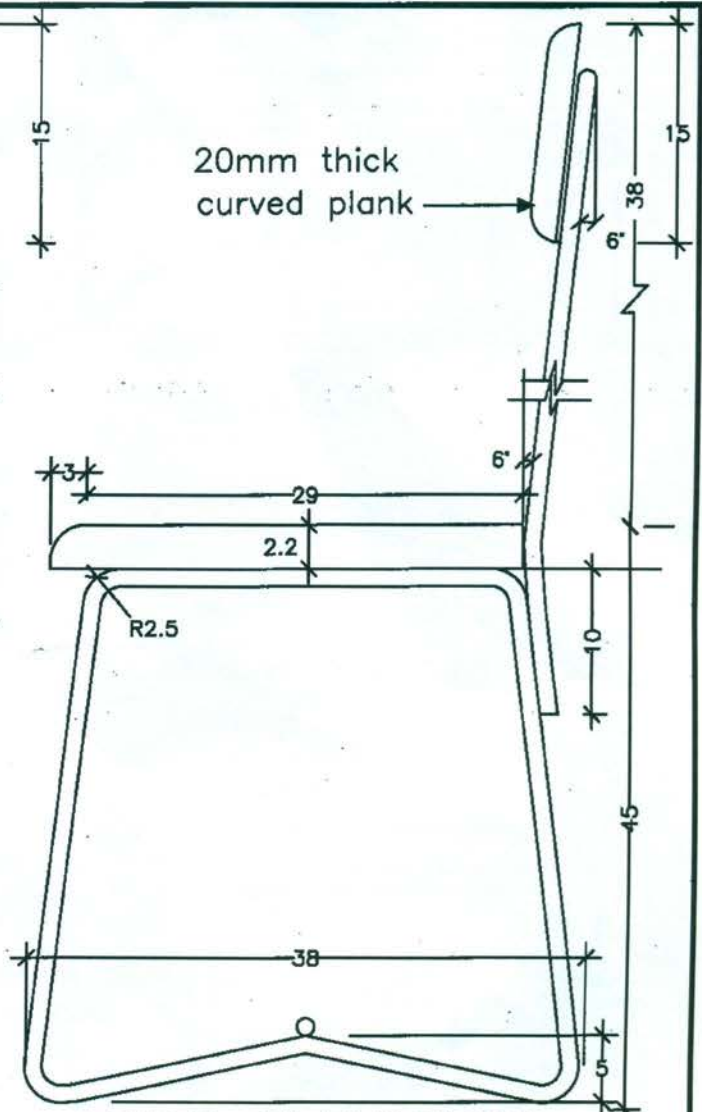

SIDE ELEVATION

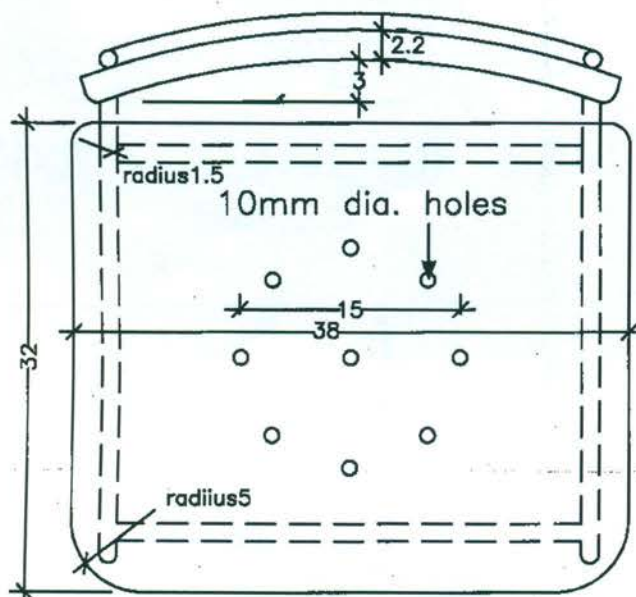

- All dimensions are in centimetres unless otherwise stated
- Refer Drg. No.10 for details
- This drawing should be read together with specifications.

PLAN

SCHOOL WORKS DIVISION—MINISTRY OF EDUCATION

PROPOSAL FOR CLASS RM. FURNITURE
PRELIMINARY DESIGN

TYPE 4 — CHAIR

FOR GRADES 10,11,12 & 13
(Amended in June 2018)

Date: 22-06-2018

Scale: 1:5

Project no. 2186

Drawing no: 08


Ajantha

Drawn


Checked

Architect

Director School Works

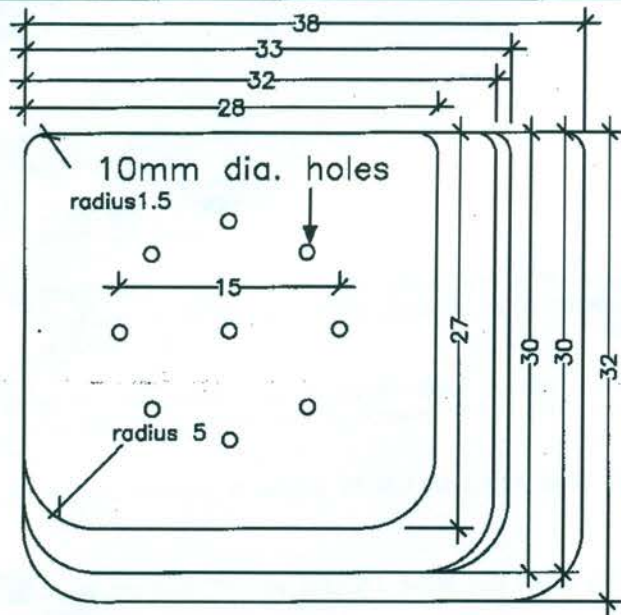


SEAT
Scale-1:5

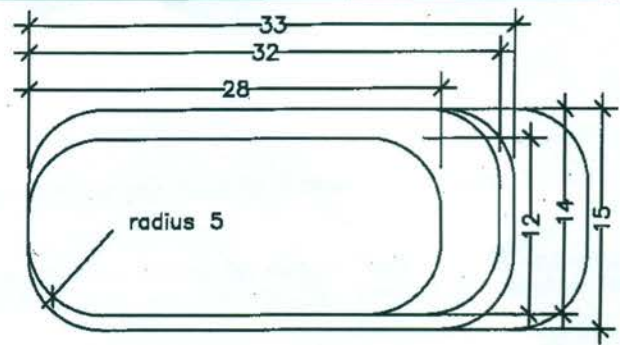


ELEVATION




PLAN
BACK REST
Scale-1:5

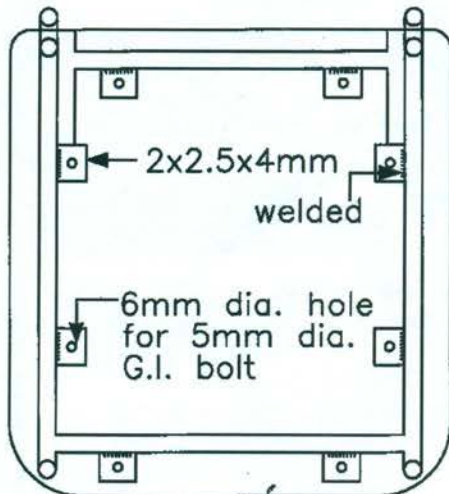


FIXING DETAIL OF SEAT
Scale-1:5

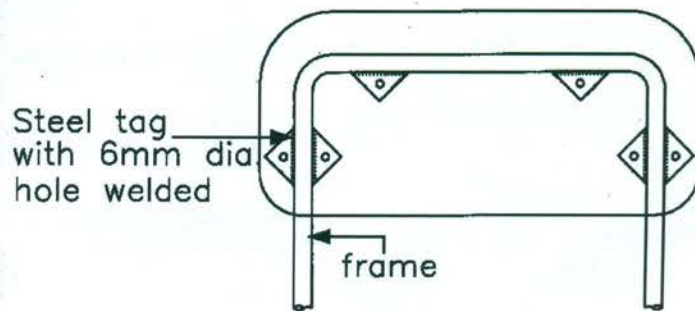

FIXING DETAIL OF BACK REST
Scale-1:5

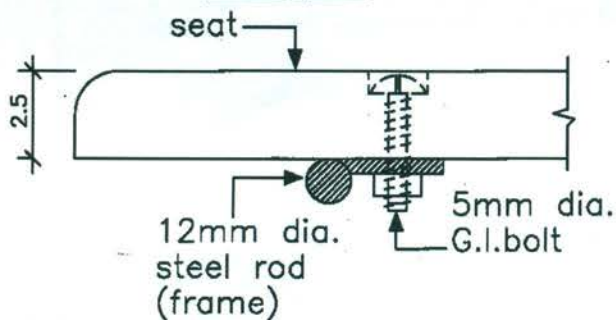

Scale-1:10

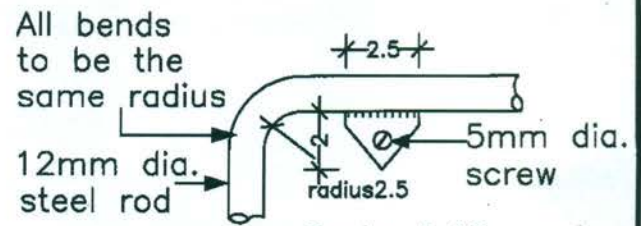

Scale-1:10

• All dimensions are in centimetres unless otherwise stated

• Refer Drawing No.....for specifications

SCHOOL WORKS DIVISION-MINISTRY OF EDUCATION

PROPOSAL FOR CLASS RM. FURNITURE
PRELIMINARY DESIGN

CHAIR DETAILS

(Amended in June 2018)

Date: 22-06-2018

Scale: As shown

Project no. 2186

Drawing no: 10

Ajantha
Drawn

Architect

Checked

Director School Works

1. Desk top, — 20mm thick (finished size) timber edges rounded up, fixed to frame with at least 12 Nos. 5mm G.I. bolts.
2. Chair seat made out of one plank 30mm thick timber. Surface should be curved finely in front and should be fixed to frame with steel tags & bolts as shown. Provide 9 Nos. 10 mm dia. holes in the seat as shown in sheet No.7
3. Back rest, made out of 20mm thick curved timber planks and fixed to frame with steel tags & screws as shown in sheet No. 7. Provide 9 Nos. 10 mm dia. holes in the seat as shown in sheet No. 7.
4. All the corners & edges of the seat and back rest should be rounded off and to be made to a smooth surface.
5. Use 10 Nos. 5 mm dia. G.I. bolts for fixing seat and 8 Nos. gauge 8, 20 mm long screws for fixing back rest.
6. Hanger for bags — made out of 6mm dia. mild steel rod, bent to shape & welded in position as shown.
7. 12mm mild steel rounds used. All bending radius should be 25mm. joints and steel tags should be welded thoroughly to avoid cracking. All flux should be removed properly.
8. All timber surfaces and steel surfaces should be smooth and any sharp edges will not be allowed.
9. All desk and chair frame work should be painted with 2 coats of red anticorrosive paint and 2 coats of Matt Black Enamel paint. All steel work to be de-dusted before painting.
10. All desk and chair surfaces should be in approved quality Ginisapu or Special Class well seasoned hardwood. All timber should be applied with 1 coat of Aluminium Sealer and 2 coats of Gloss Enamel paint — Bamboo colour.
11. All fixing screws and bolts to be heavy gauge ms counter — sunk. Screws/bolts on timber surfaces to be sunk in and filled over with an approved filler.
12. Name/Identification of the Supplier should be spray painted using a template on each piece of furniture. Letters should be of 20 mm in height and this should appear on the underside of Chair Seat and underside of Desk.
13. A sample of each type of furniture should be submitted for prior approval & all furniture supplied should conform to the approved sample. Any items that do not conform to the approved sample will be rejected.

SCHOOL WORKS DIVISION—MINISTRY OF EDUCATION

PROPOSAL FOR CLASS RM. FURNITURE
PRELIMINARY DESIGN

DETAILS & SPECIFICATIONS
(Amended in June 2018)

Date: 22-06-2018

Scale:

Project no. 2186

Drawing no: 11

Ajantha
Drawn

Architect

Checked

Director School Works